


TAUPIRI CEMETERY

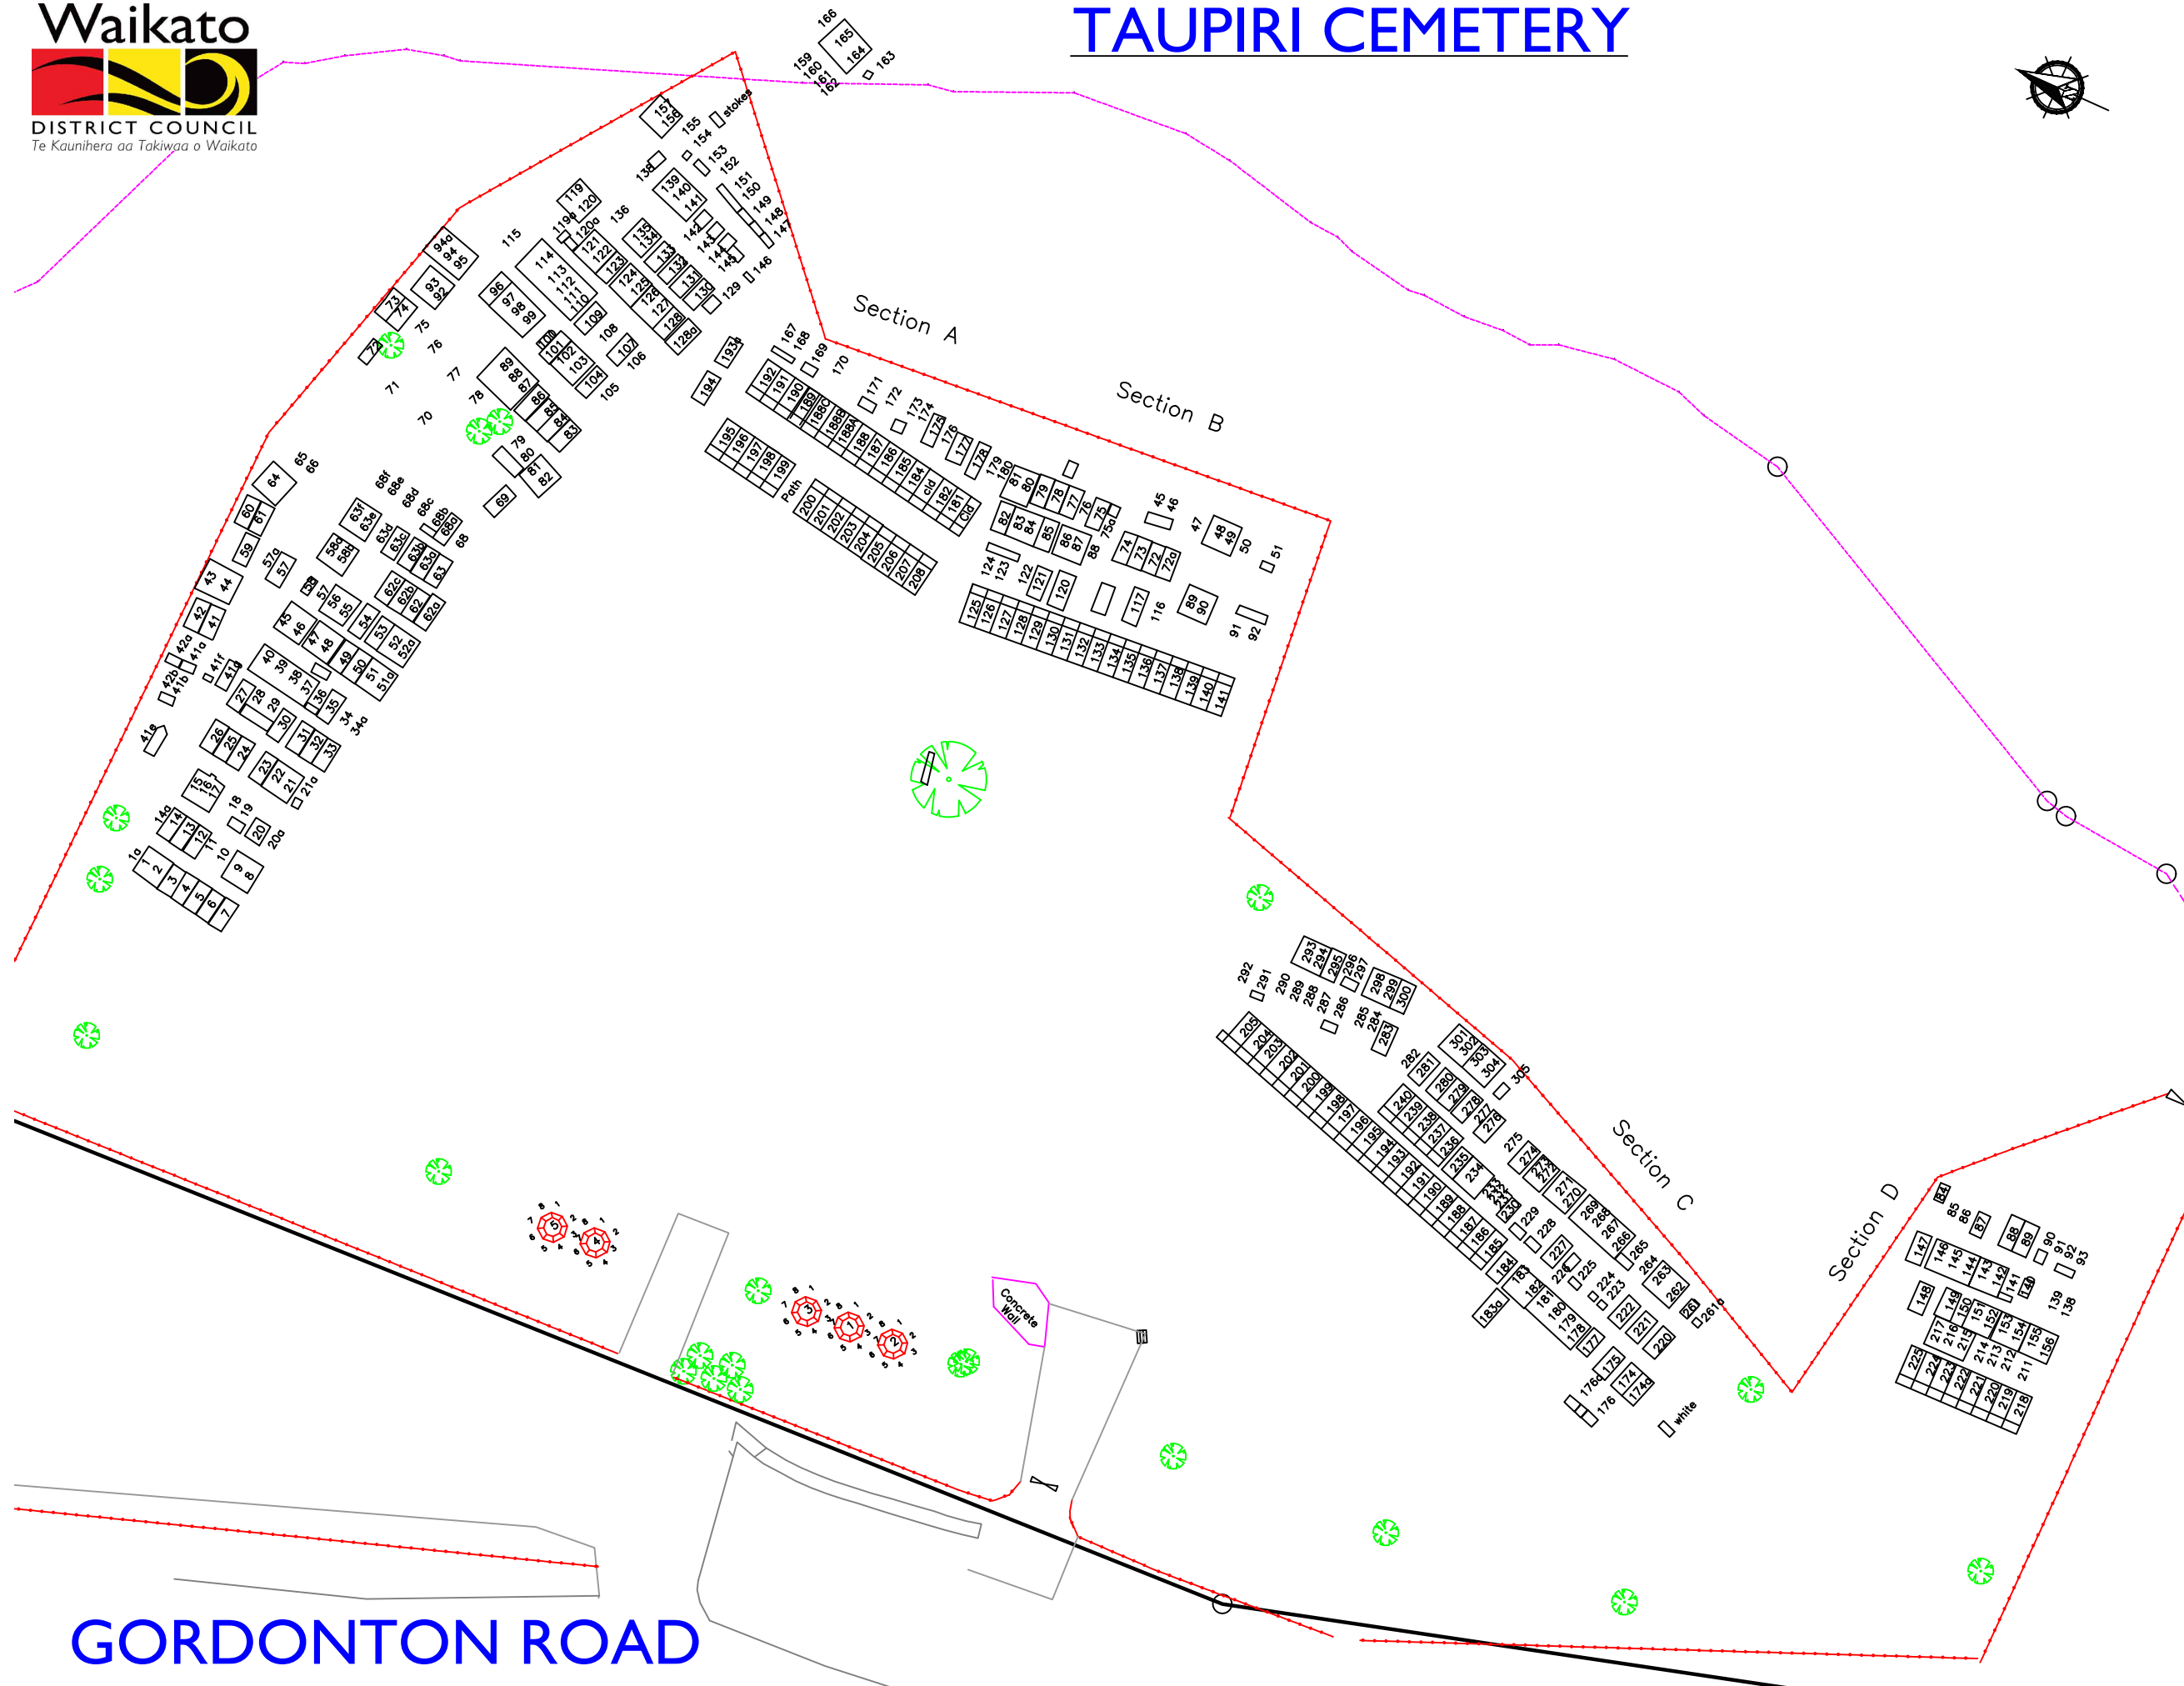

NOTES

	BY	SIGNED	DATE
DESIGN			
DRAWN	HLK		
REVIEWED BY			
H.KOROHEKE-SURVEYOR			DATE
APPROVED			DATE
			DATE
REVISION			APP'D DATE
OFFICE:			



PROJECT
TAUPIRI CEMETERY

SHEET TITLE

STATUS	DRAFT
CONTRACT NUMBER	DATE
	MAY 2024
SCALE	SHEET
1:250 AT A1	
PROJECT NUMBER	REVISION