




TE WHEORO ROAD

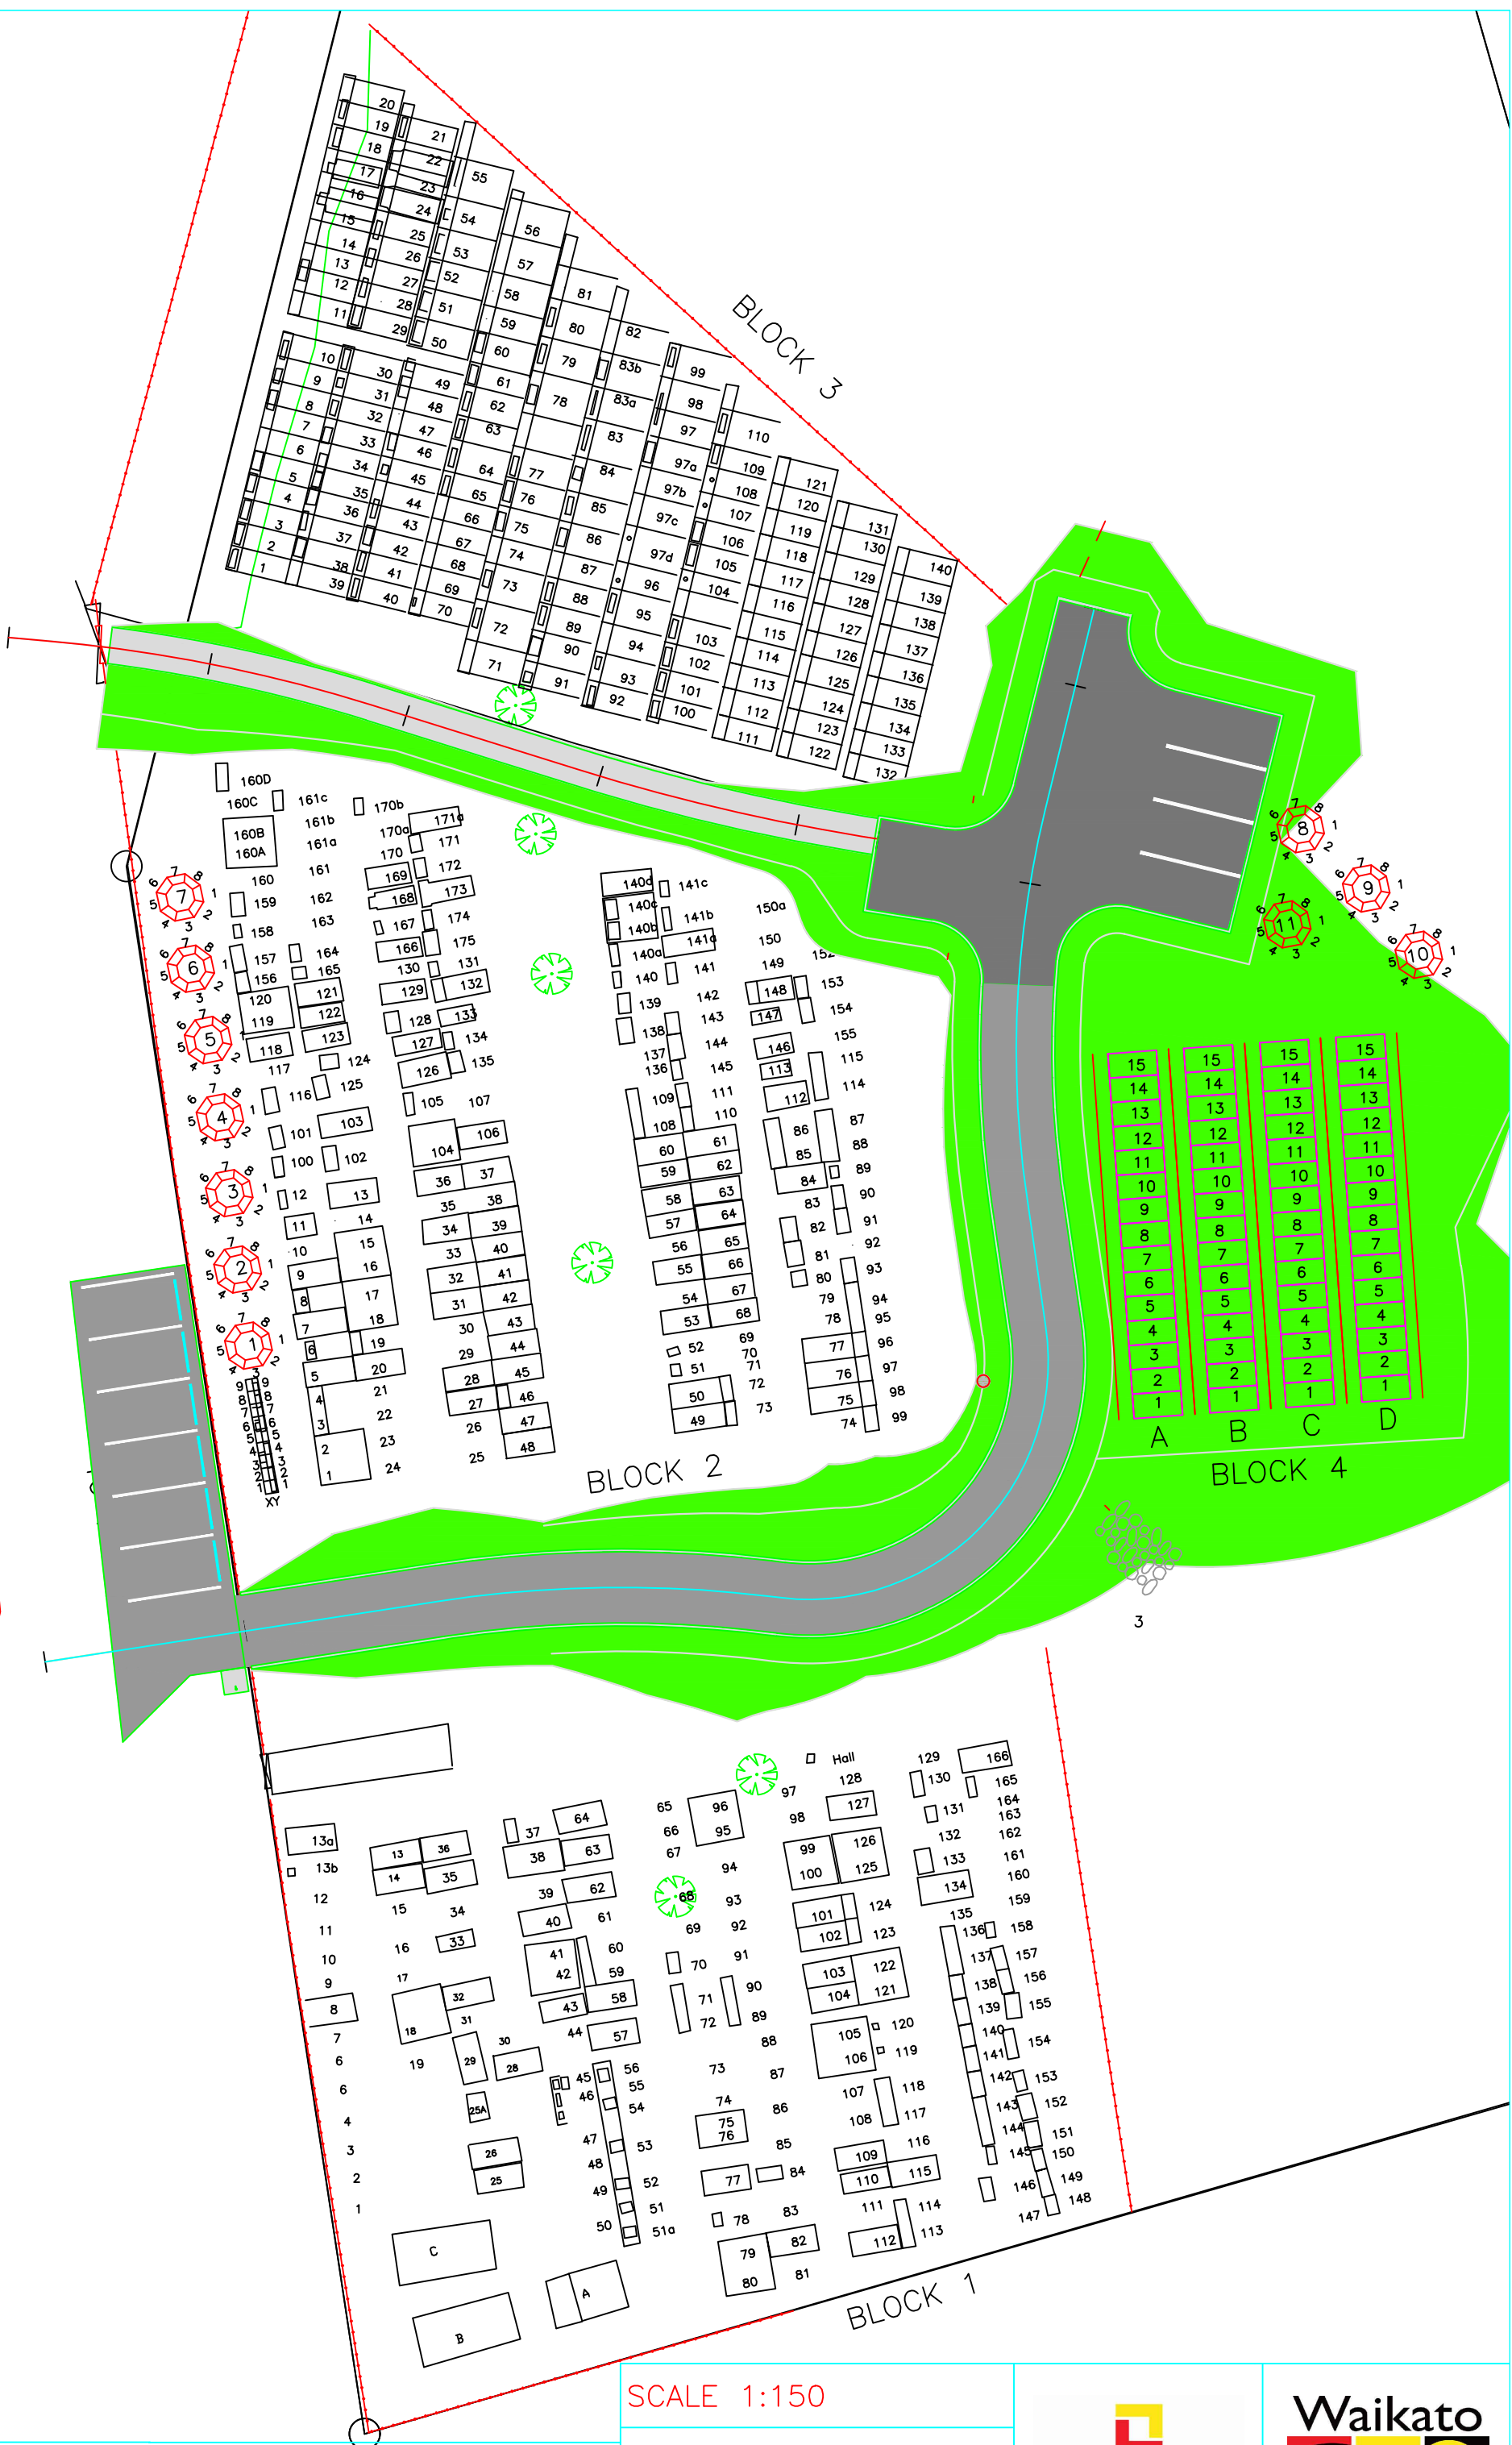

Rangariri Cemetery

SCALE 1:150
 DATE: MAY 2019
 ORIGINAL PLAN SIZE: A1

